



PLAN# 2516-1513

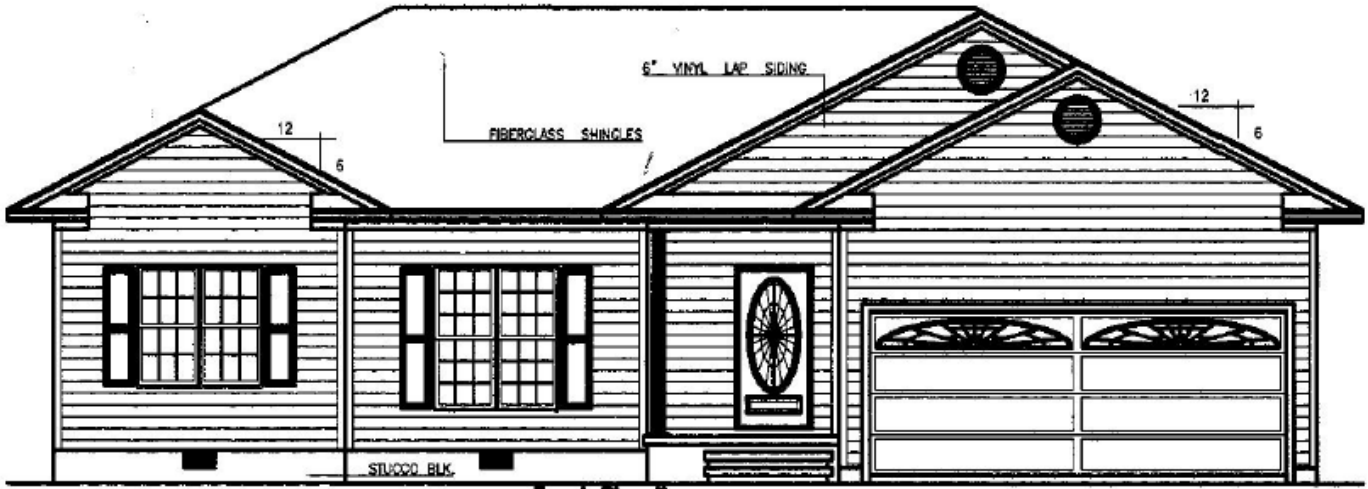

Front Elevation

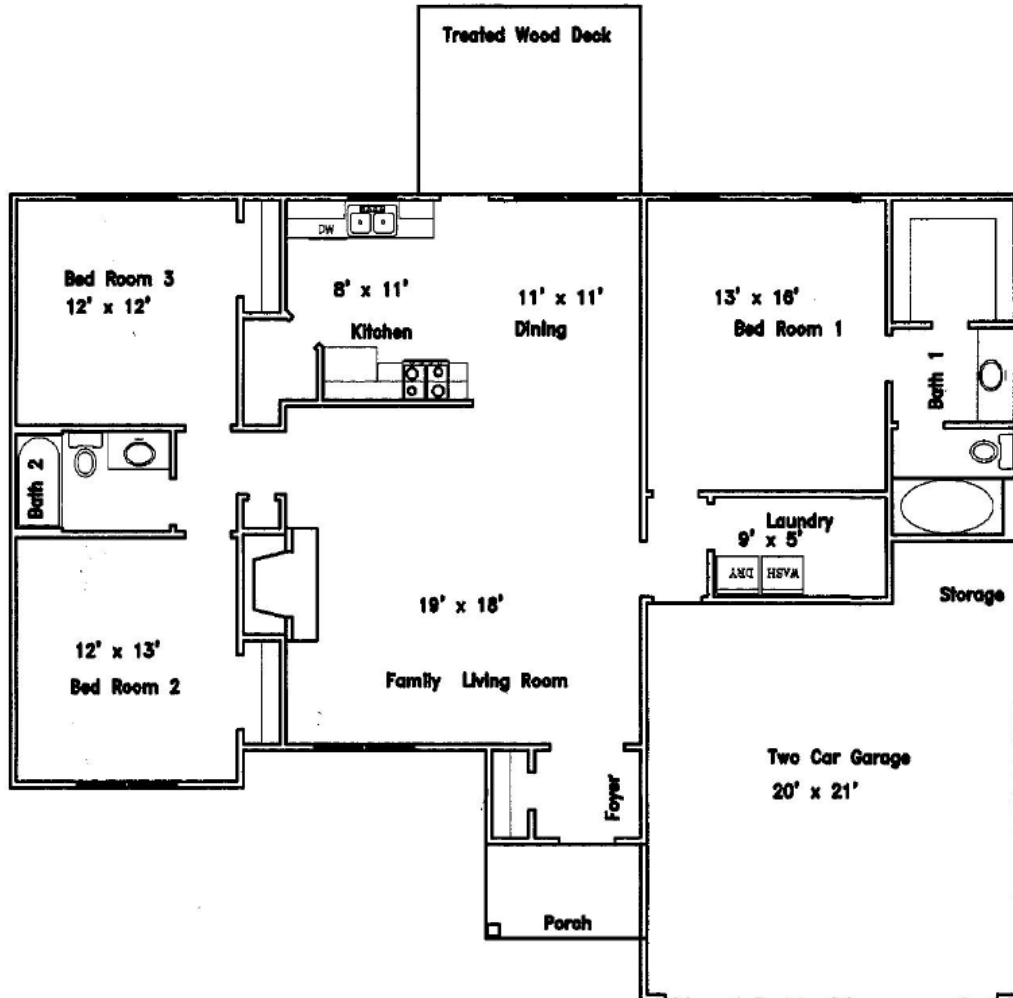

DAVID BOWLES CUSTOM HOME DESIGNS		PHONE 801-938-1111
2000 PERRYMAN BLVD OGDEN, UTAH 84248	DATE 7-15-2001	<p>WARNING</p> <p><i>This drawing may not be reproduced or copied without the written permission of DAVID BOWLES CUSTOM HOME DESIGNS</i></p> <p>WHILE EVERY EFFORT HAS BEEN MADE IN PREPARING THIS PLAN TO AVOID ERRORS AND OMISSIONS, DAVID BOWLES CUSTOM HOME DESIGNS CAN NOT GUARANTEE AGAINST HUMAN ERROR. THE CONTRACTOR MUST CHECK ALL DIMENSIONS AND OTHER DETAILS AND BE RESPONSIBLE FOR SAME.</p>
SCALE 1/4"=1'-0"	PLAN NO. 2516-1513	
DRAWN BY DWB	Elevations	