



# PLAN# 2574-1520

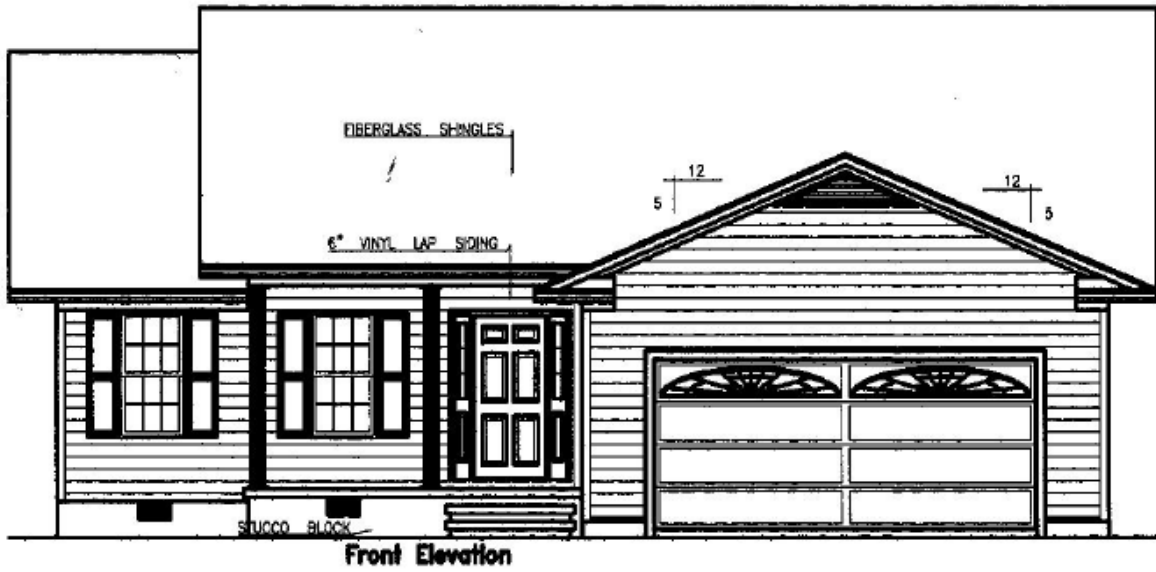

Front Elevation

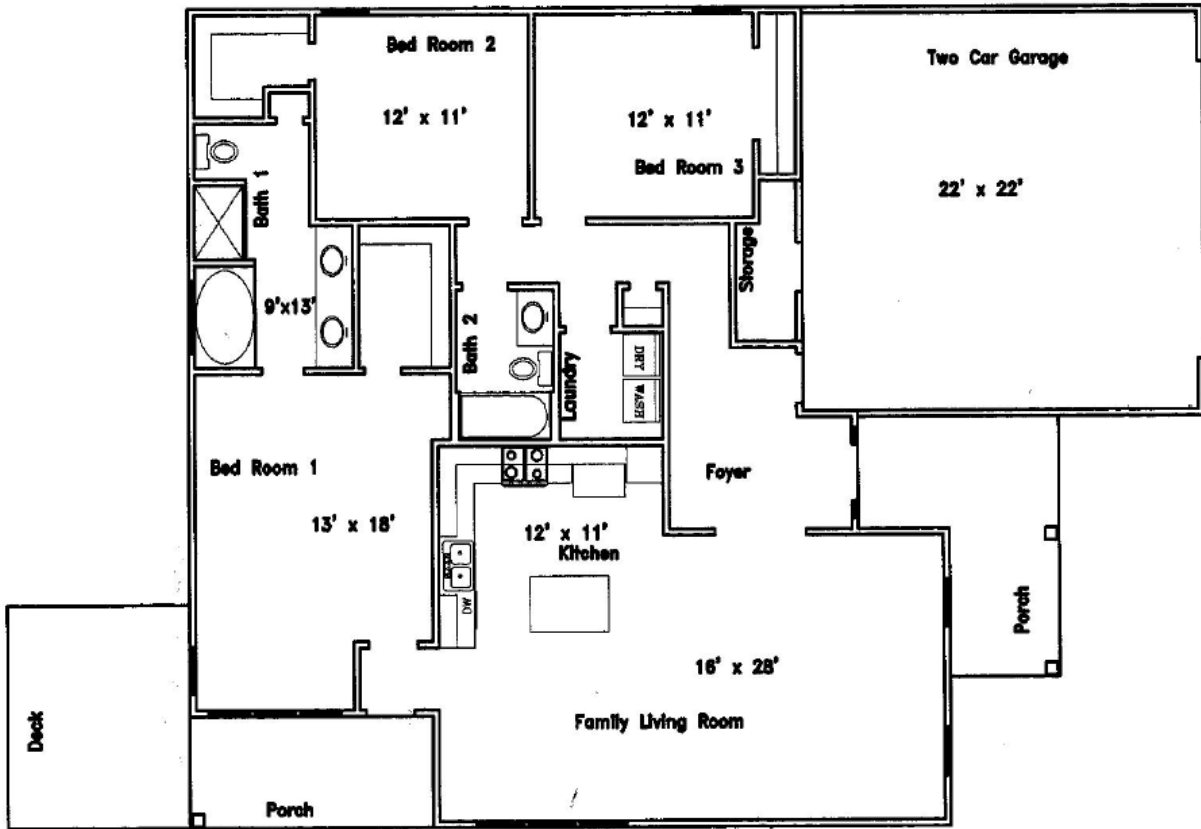

<b>DAVID BOWLES</b> CUSTOM HOME DESIGNS		PHONE 851-8491
3003 PERRYWOOD ROAD OPRYON, ALABAMA 36205		DATE 6-20-2004
SCALE 1/4"=1'-0"	Elevations	PLAN NO. 2574-1520
DRAWN BY DAVID		

**WARNING**  
This drawing may not be reproduced  
in whole or in part without the written  
permission of DAVID BOWLES  
CUSTOM HOME DESIGNS

WHILE EVERY EFFORT HAS BEEN MADE IN PREPARING THIS  
PLAN TO AVOID ERRORS AND OMISSIONS, DAVID BOWLES  
CUSTOM HOME DESIGNS CAN NOT GUARANTEE AGAINST HUMAN  
ERROR. THE CONTRACTOR MUST CHECK ALL DIMENSIONS  
AND OTHER DETAILS AND BE RESPONSIBLE FOR SAME.