



PLAN# 2576-2004

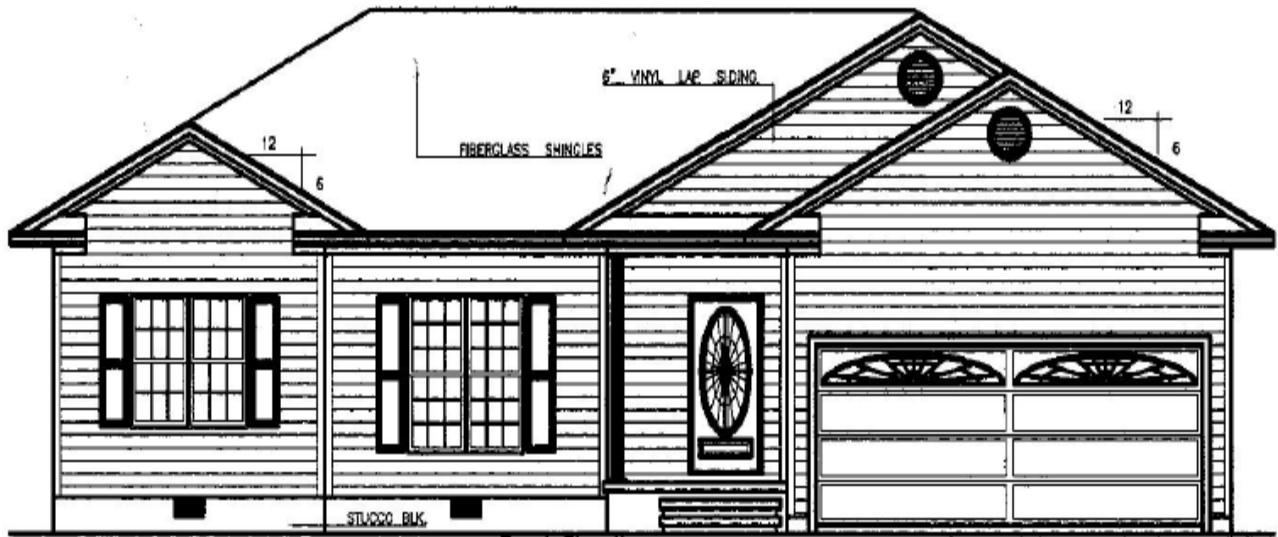

Front Elevation

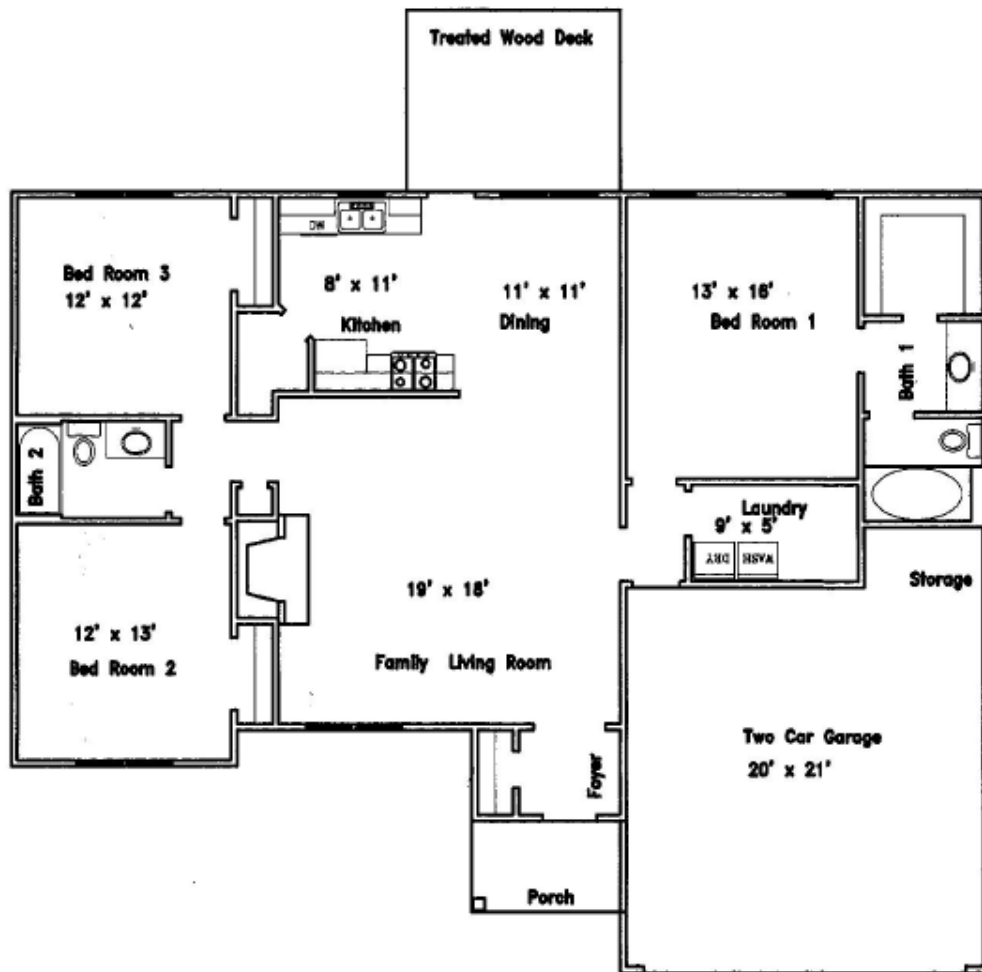

DAVID BOWLES CUSTOM HOME DESIGNS		PHONE 631-6181
2003 PROFESSIONAL SEAL OFFICE: GAITHERS, MD SCALE 1/4" = 1'-0"	Elevations	DATE 7-15-2003
DRAWN BY DWB		PLAN NO. 2576-1013

WARNING
 This drawing may not be reproduced
 or copied without the Written
 Permission of DAVID BOWLES
 CUSTOM HOME DESIGNS

WHILE EVERY EFFORT HAS BEEN MADE IN PREPARING THIS
 PLAN TO AVOID ERRORS AND OMISSIONS, DAVID BOWLES
 CUSTOM HOME DESIGNS CAN NOT GUARANTEE AGAINST HUMAN
 ERROR. THE CONTRACTOR MUST CHECK ALL DIMENSIONS
 AND OTHER DETAILS AND BE RESPONSIBLE FOR SAME.