


PLAN# 2855-1561



Front Elevation

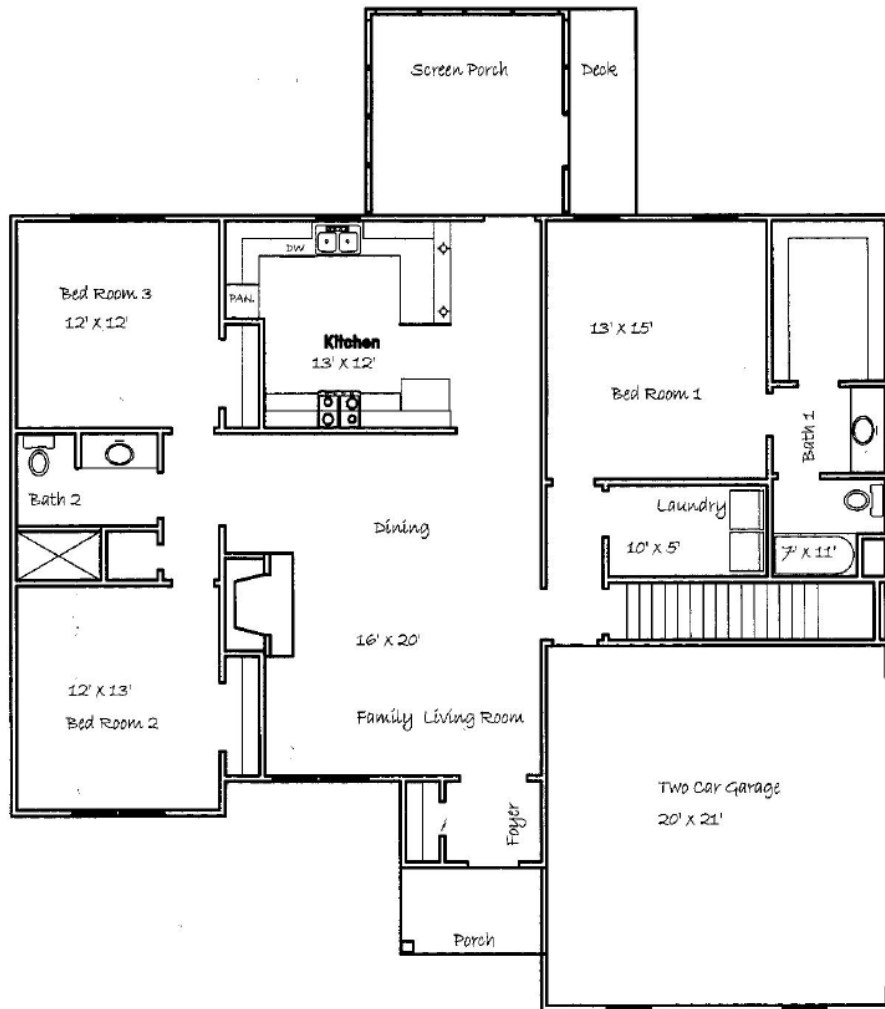

DAVID BOWLES CUSTOM HOME DESIGNS		PHONE 851-8101
2000 PINEHURST ROAD CYPRESS, ALABAMA 36025		DATE 9-2-2014
SCALE 1/4"=1'-0"	FLOOR PLAN	PLAN NO. 2855-1561
DRAWN BY DWD		

WARNING
 This drawing may not be reproduced
 or copied without the written
 permission of DAVID BOWLES
 CUSTOM HOME DESIGNS

WHILE EVERY EFFORT HAS BEEN MADE IN PREPARING THIS
 PLAN TO AVOID ERRORS AND OMISSIONS, DAVID BOWLES
 CUSTOM HOME DESIGNS CAN NOT GUARANTEE AGAINST HUMAN
 ERROR. THE CONTRACTOR MUST CHECK ALL DIMENSIONS
 AND OTHER DETAILS AND BE RESPONSIBLE FOR SAME.